

MS exterior grade sealant compliant with NZBC, installed over PEF backing rod

Screw Inset 20mm Min
Screw Inset 20mm Min

SUMNER Board screw fixed

6-8mm Gap

Selected SUMNER stone

SUMNER Grip


Sumner Tape

Sheet Fixing Screw

Wall wrap

SUMNER Cavity Batten

Double Stud

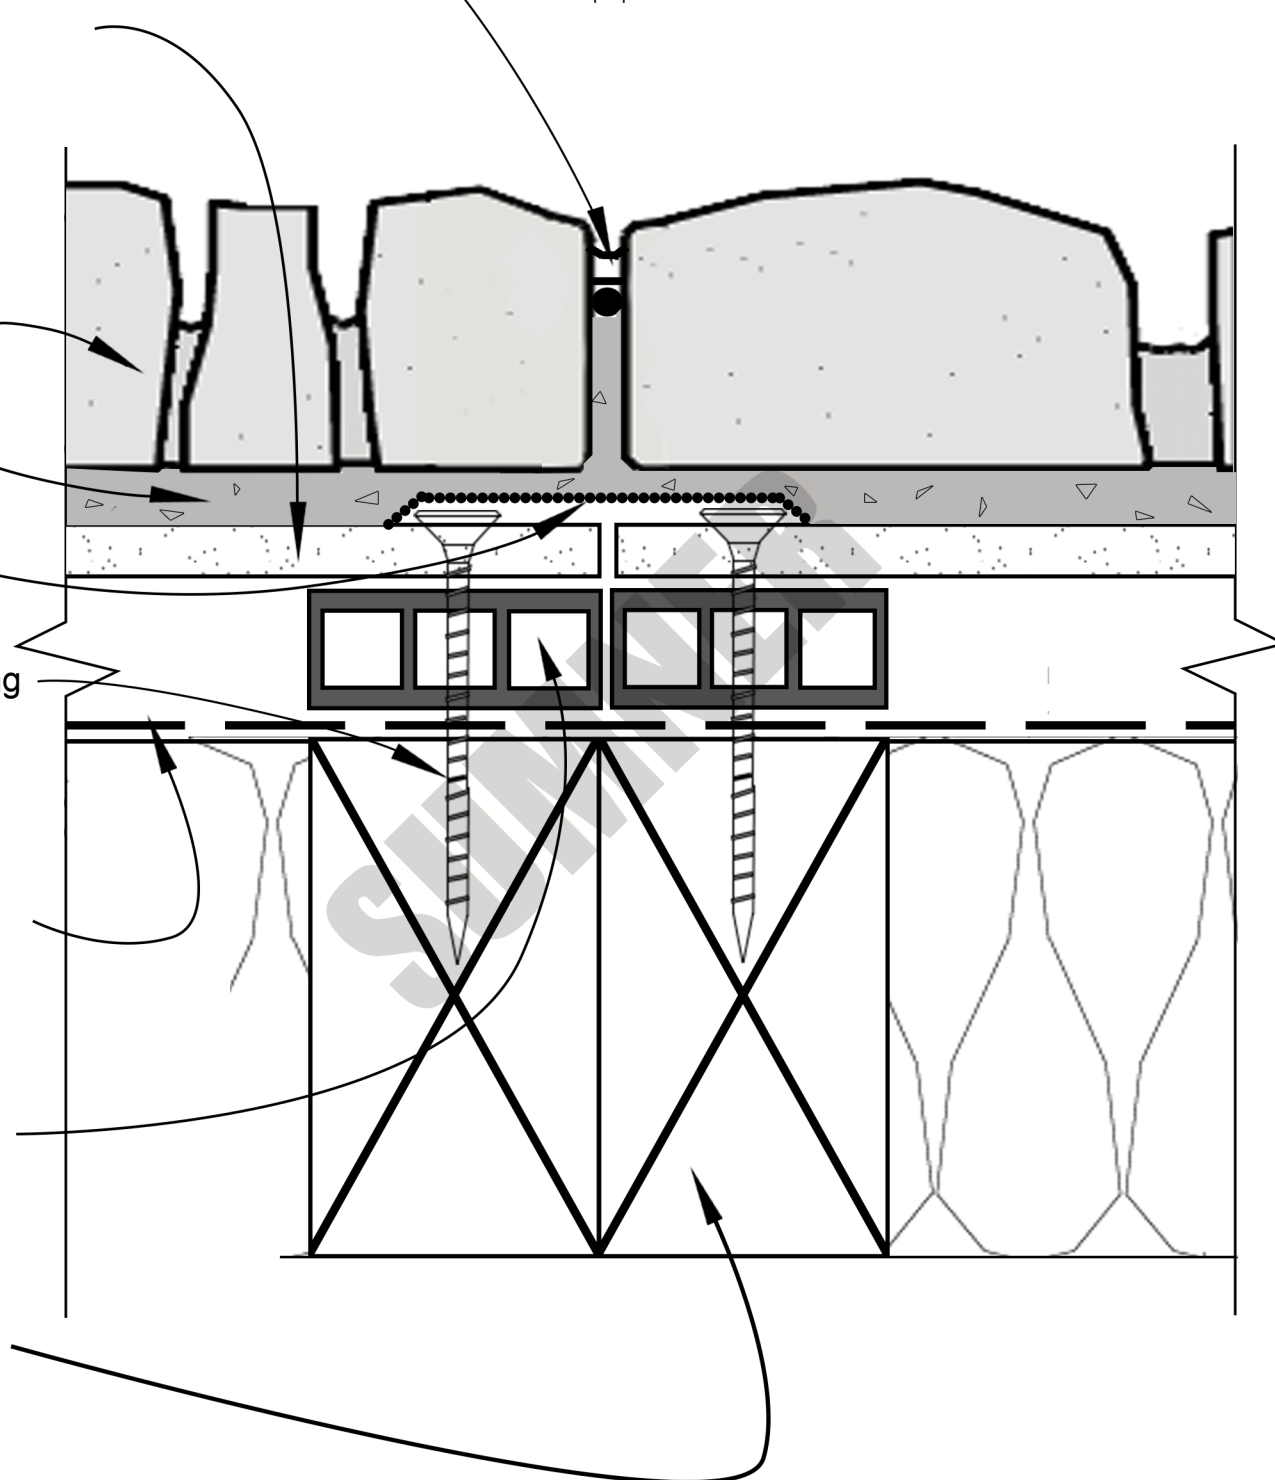

3.5.6

SUMNER Vertical Movement Control Joint
(Timber Frame Construction)

SCALE

NTS

DATE

August 2014



Original Stone Co Ltd
PO Box 125 029, St Heliers
Auckland 0800 157 340