



HEAD FLASHING DETAIL

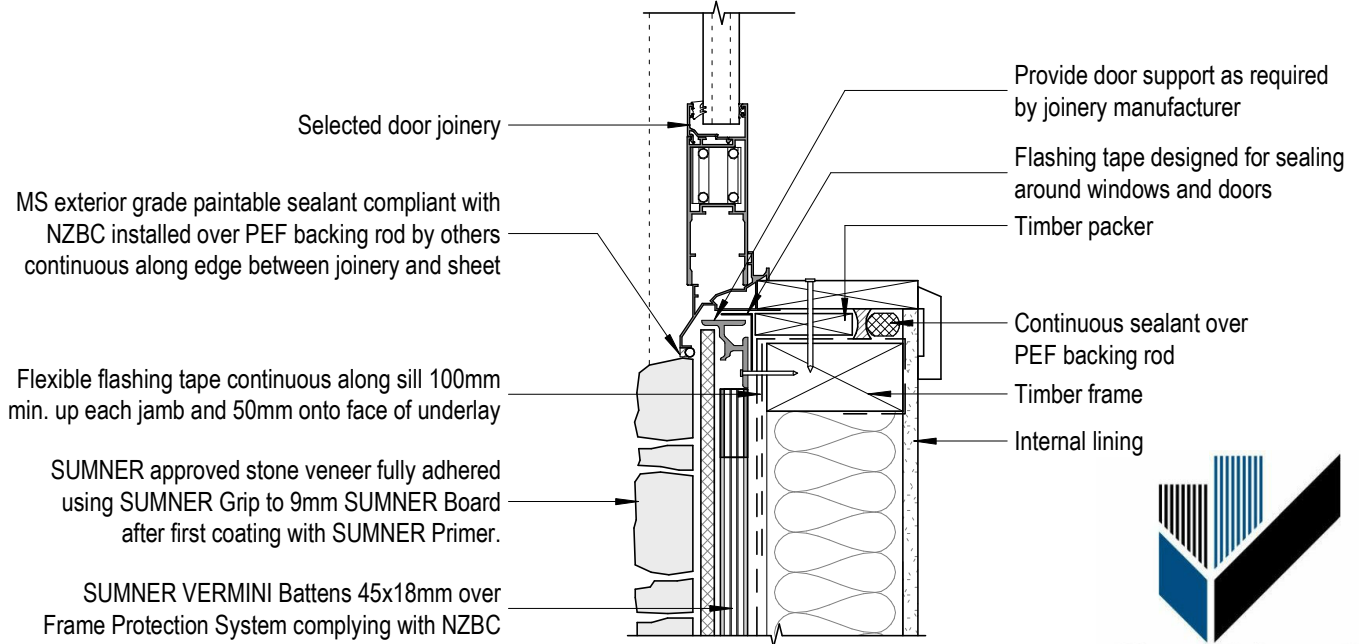

CODEMARK™
BCS-171817-CMNZ

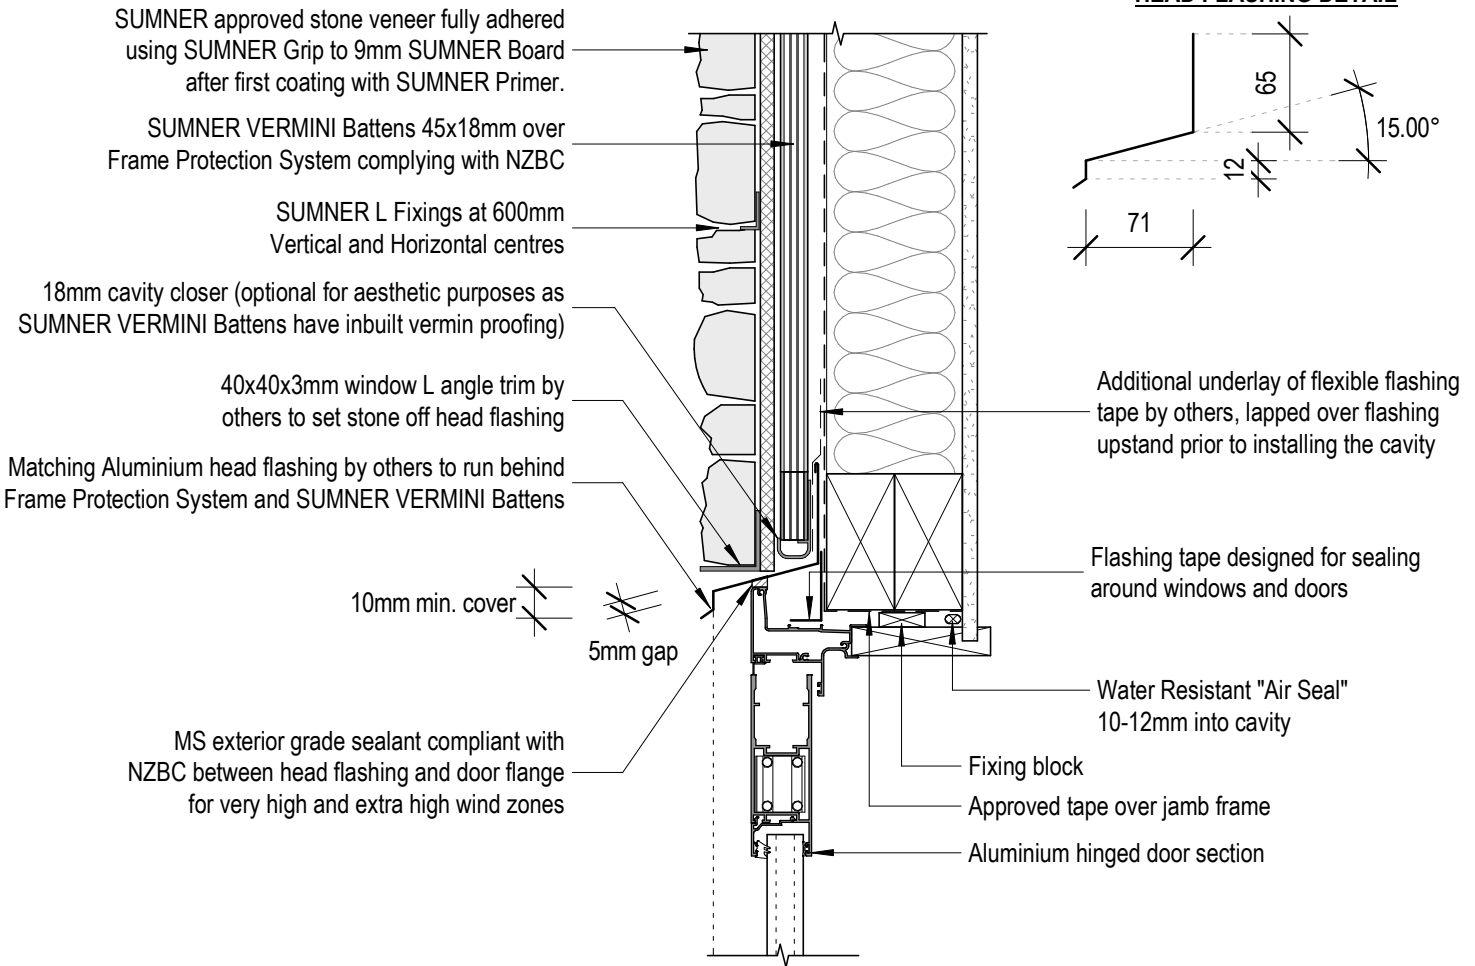

SUMNER
PROFESSIONAL CLADDING SYSTEMS

www.sumnerschist.co.nz/

Approved Stone Veneer on SUMNER Tile System

Door Detail-Head/Sill

Date	April 2019
Drawn by	SUMNER
Checked by	DS

3.2.0

Scale 1 : 5