


As Required

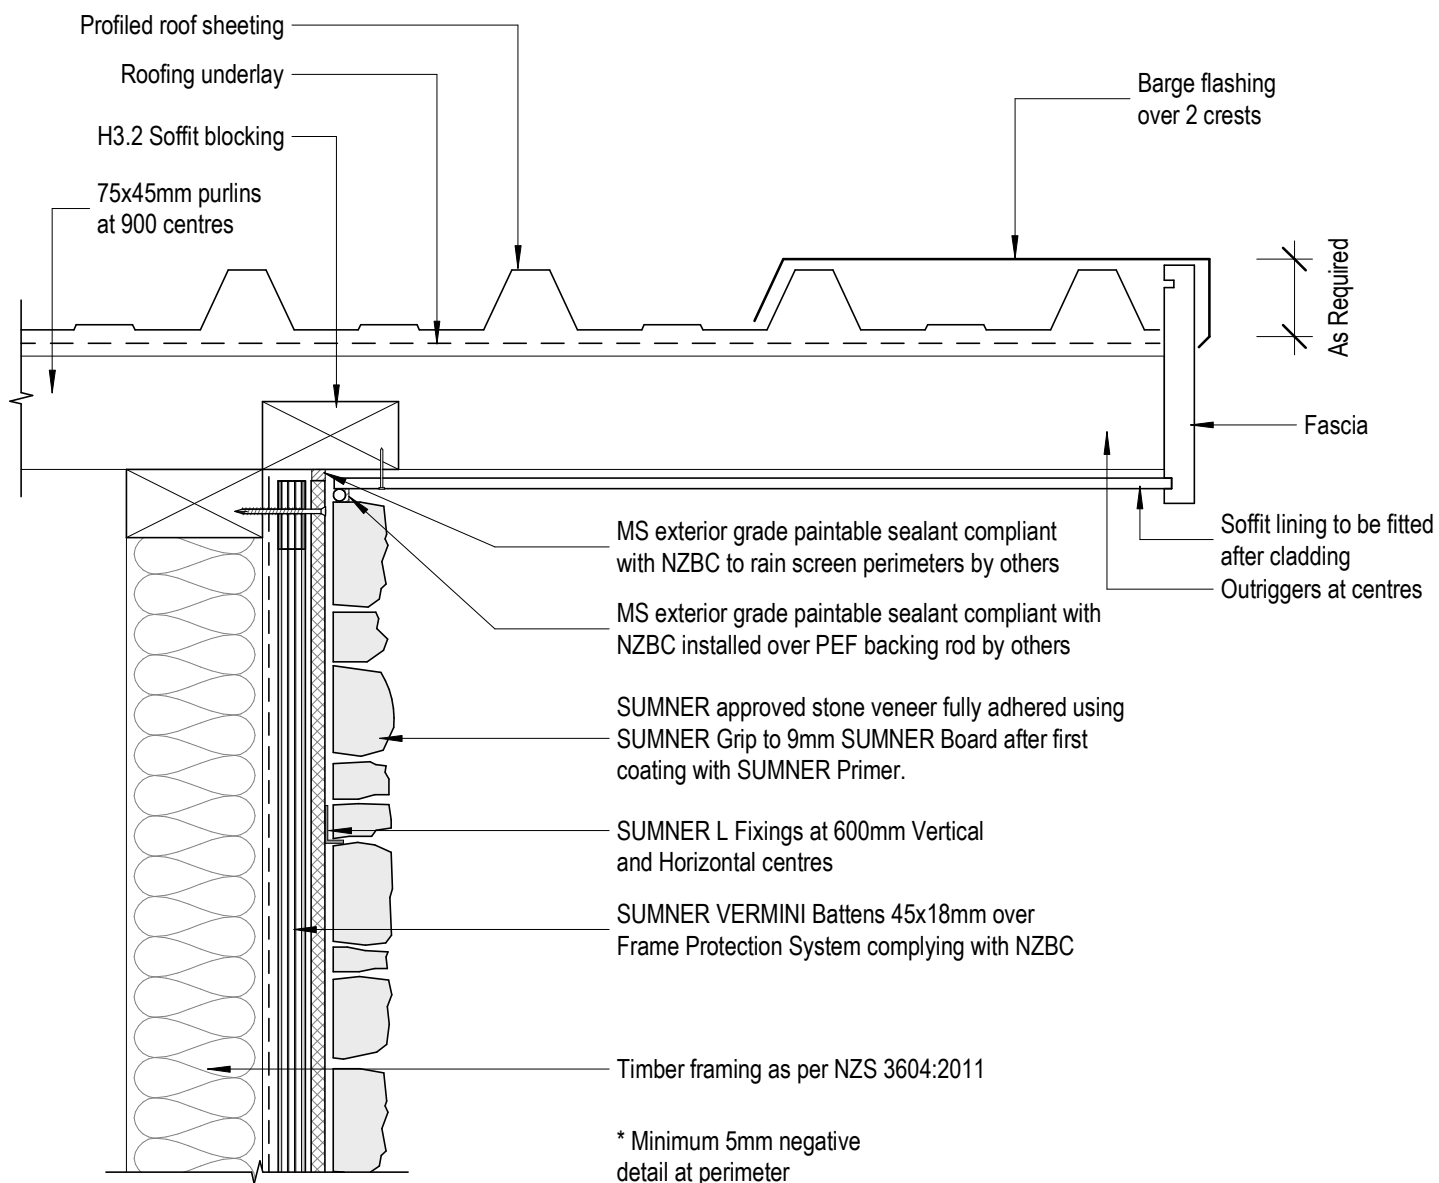

As Required

Fascia

Soffit lining to be fitted after cladding
Outriggers at centres

MS exterior grade paintable sealant compliant with NZBC to rain screen perimeters by others

MS exterior grade paintable sealant compliant with NZBC installed over PEF backing rod by others

SUMNER approved stone veneer fully adhered using SUMNER Grip to 9mm SUMNER Board after first coating with SUMNER Primer.

SUMNER L Fixings at 600mm Vertical and Horizontal centres

SUMNER VERMINI Battens 45x18mm over Frame Protection System complying with NZBC

Timber framing as per NZS 3604:2011

* Minimum 5mm negative detail at perimeter



CODEMARK™
BCS-171817-CMNZ



SUMNER
PROFESSIONAL CLADDING SYSTEMS

www.sumnerschist.co.nz/

Approved Stone Veneer on SUMNER Tile System

Soffit Termination Detail/ Roof Verge

Date April 2019

Drawn by SUMNER

Checked by DS

3.4.3

Scale 1 : 5